


**Trubeck House**  
 Architect : Venturi, Scott Brown & Assoc

---

**ARCH 210**  
 Community College of Philadelphia

BASE LAYOUT  
 SCALE : 3/16" = 1'-0"

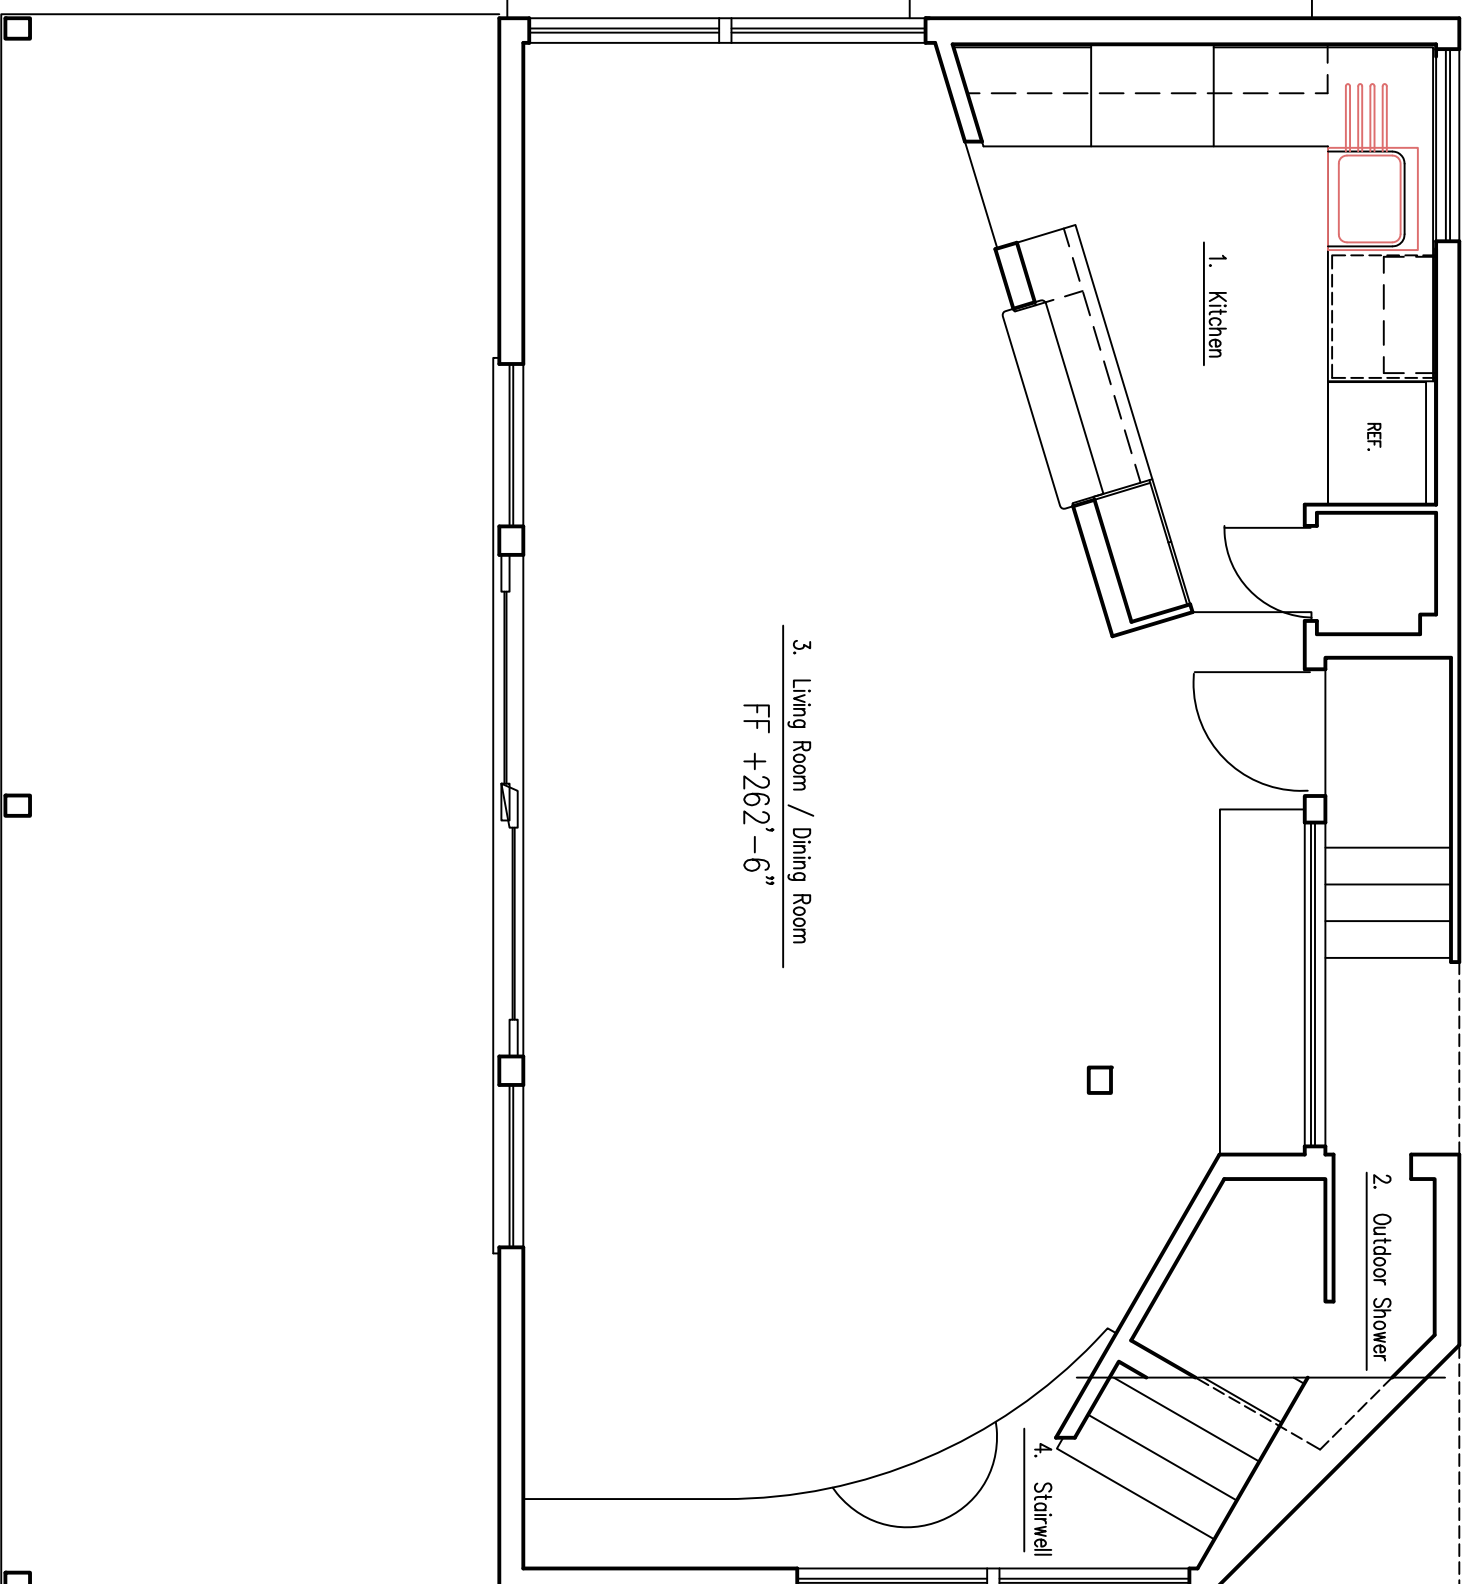

1. Kitchen

REF.

2. Outdoor Shower

4. Stairwell

3. Living Room / Dining Room  
FF +262'-6"

+260'

+259'


+258'

**Trubeck House**  
 Architect : Venturi, Scott Brown & Assoc

---

**ARCH 210**  
 Community College of Philadelphia


FIRST FLOOR PLAN  
 SCALE : 1/4" = 1'-0"

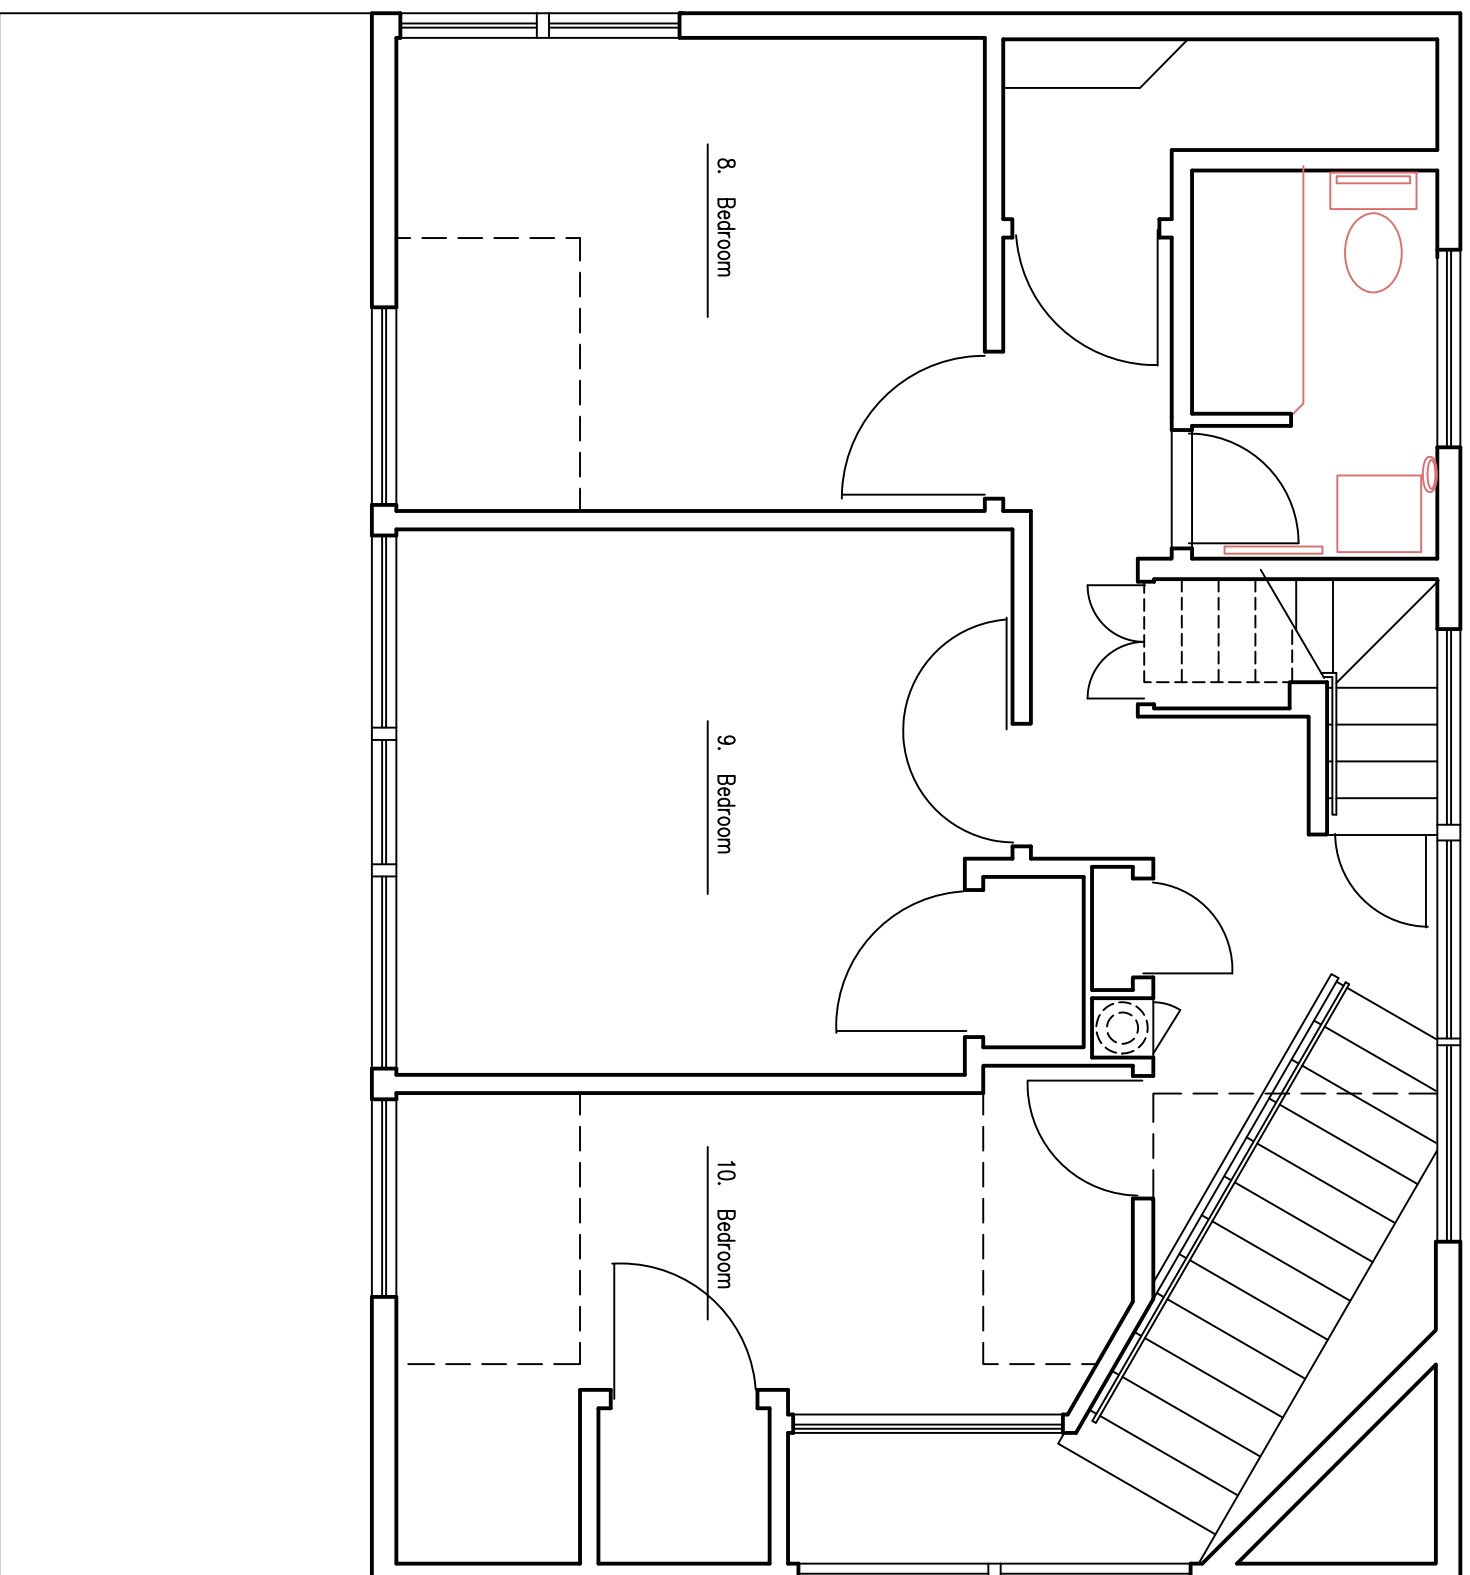

**Trubeck House**  
Architect : Venturi, Scott Brown & Assoc

**ARCH 210**  
Community College of Philadelphia

SECOND FLOOR PLAN  
SCALE : 1/4" = 1'-0"

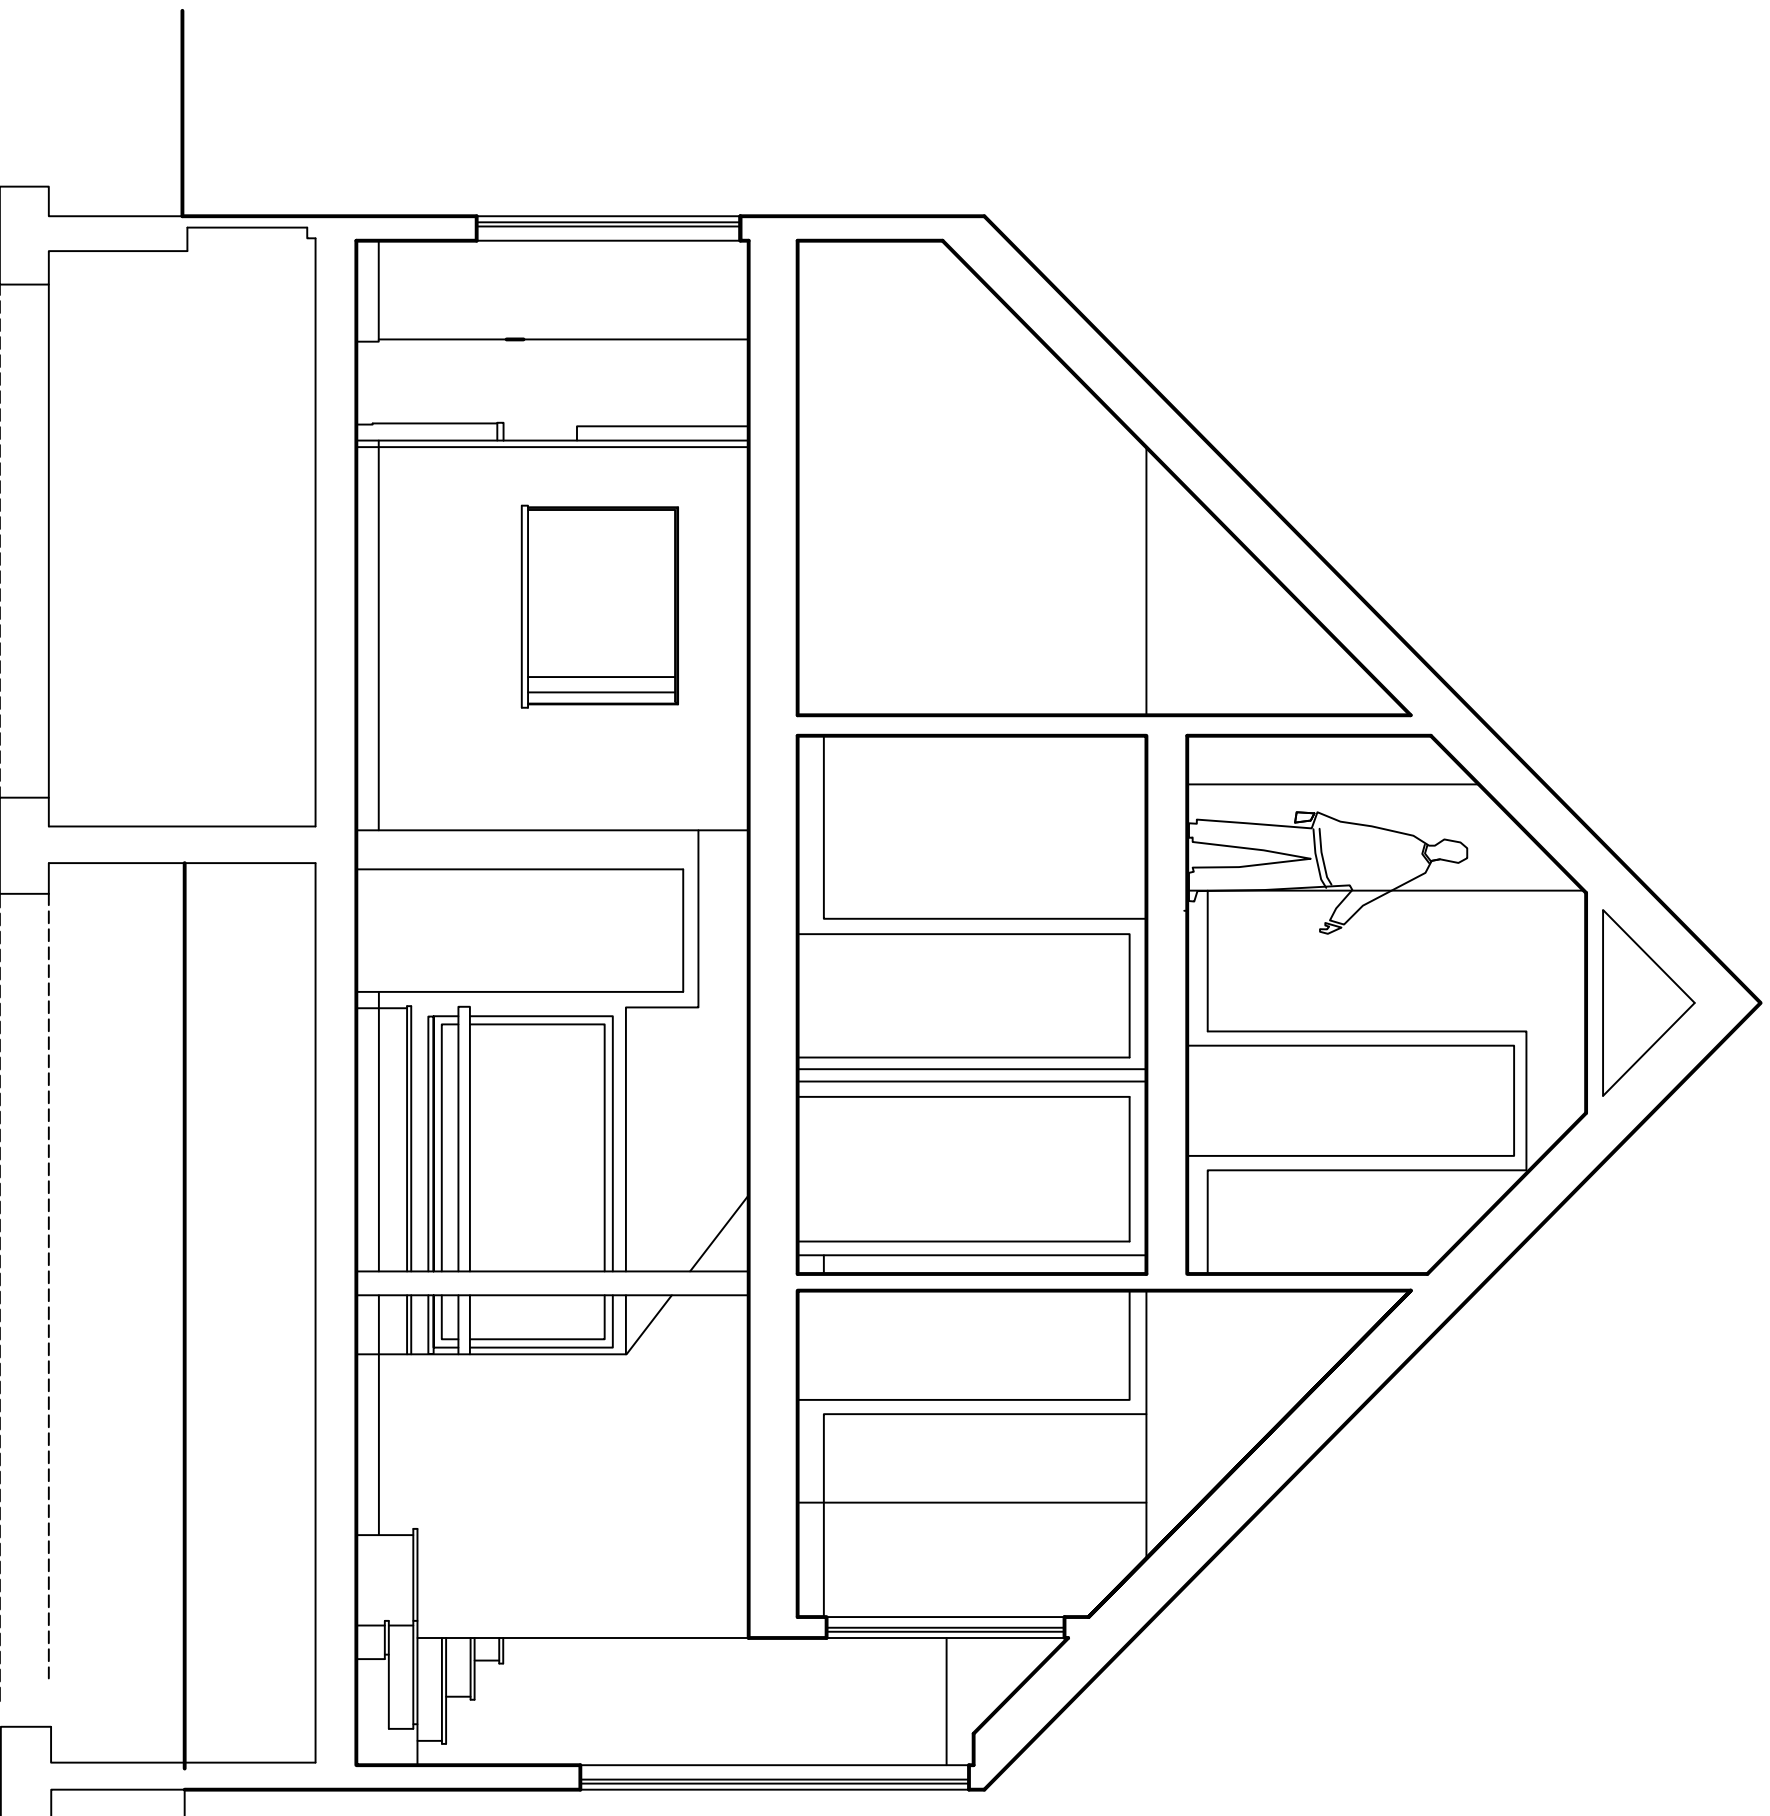

**Trubeck House**


Architect : Venturi, Scott Brown & Assoc

**ARCH 210**

Community College of Philadelphia

**NORTH/SOUTH SECTION**

SCALE : 1/4" = 1'-0"

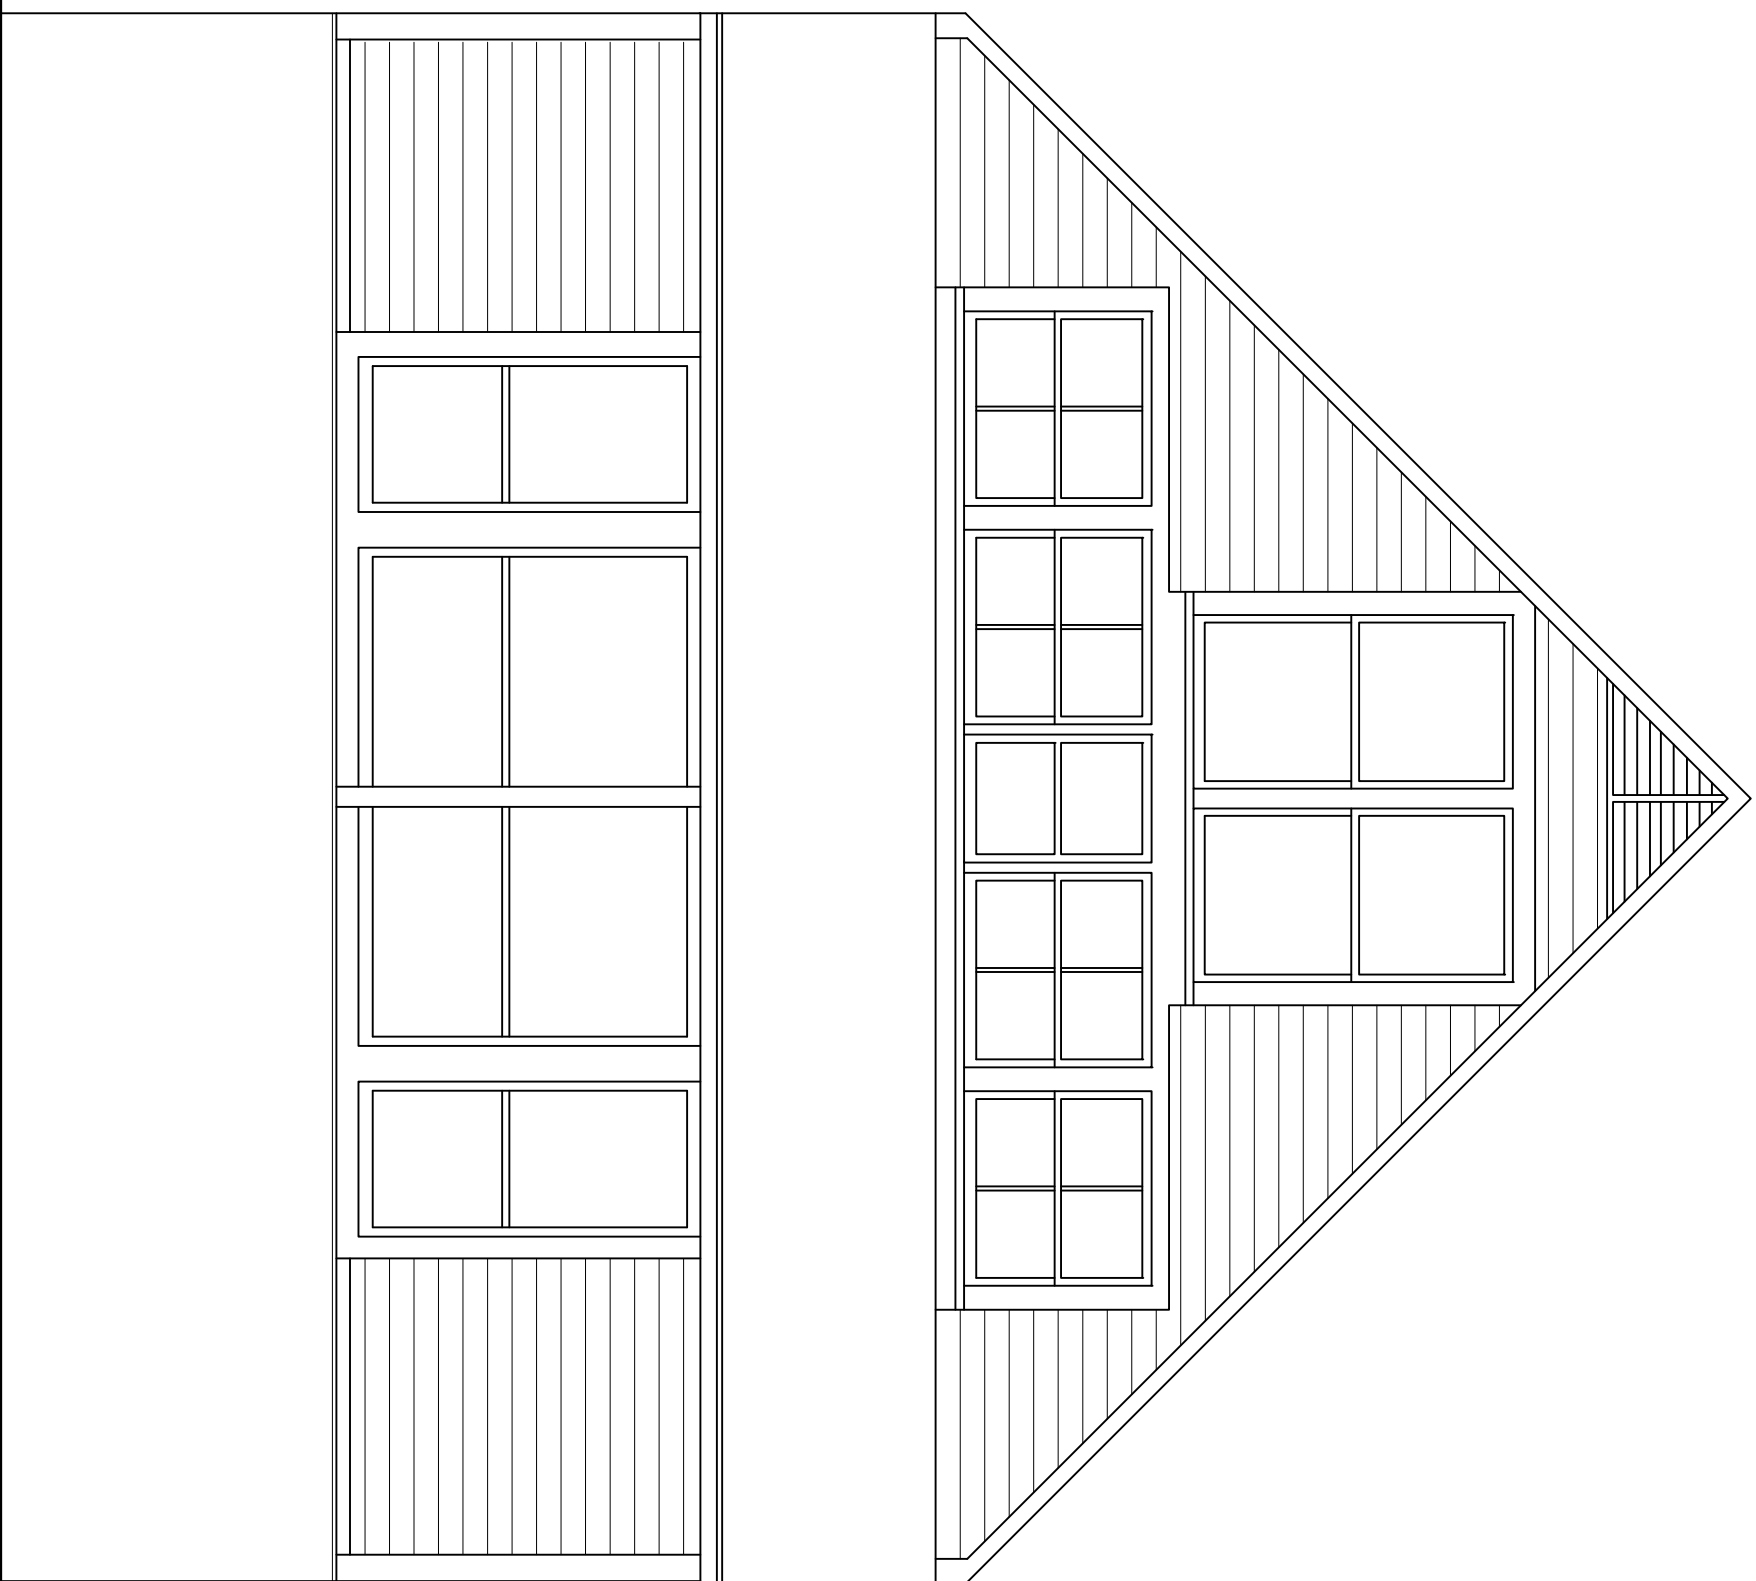

**Trubeck House**


Architect : Venturi, Scott Brown & Assoc

**ARCH 210**

Community College of Philadelphia

NORTH ELEVATION

SCALE : 1/4" = 1'-0"

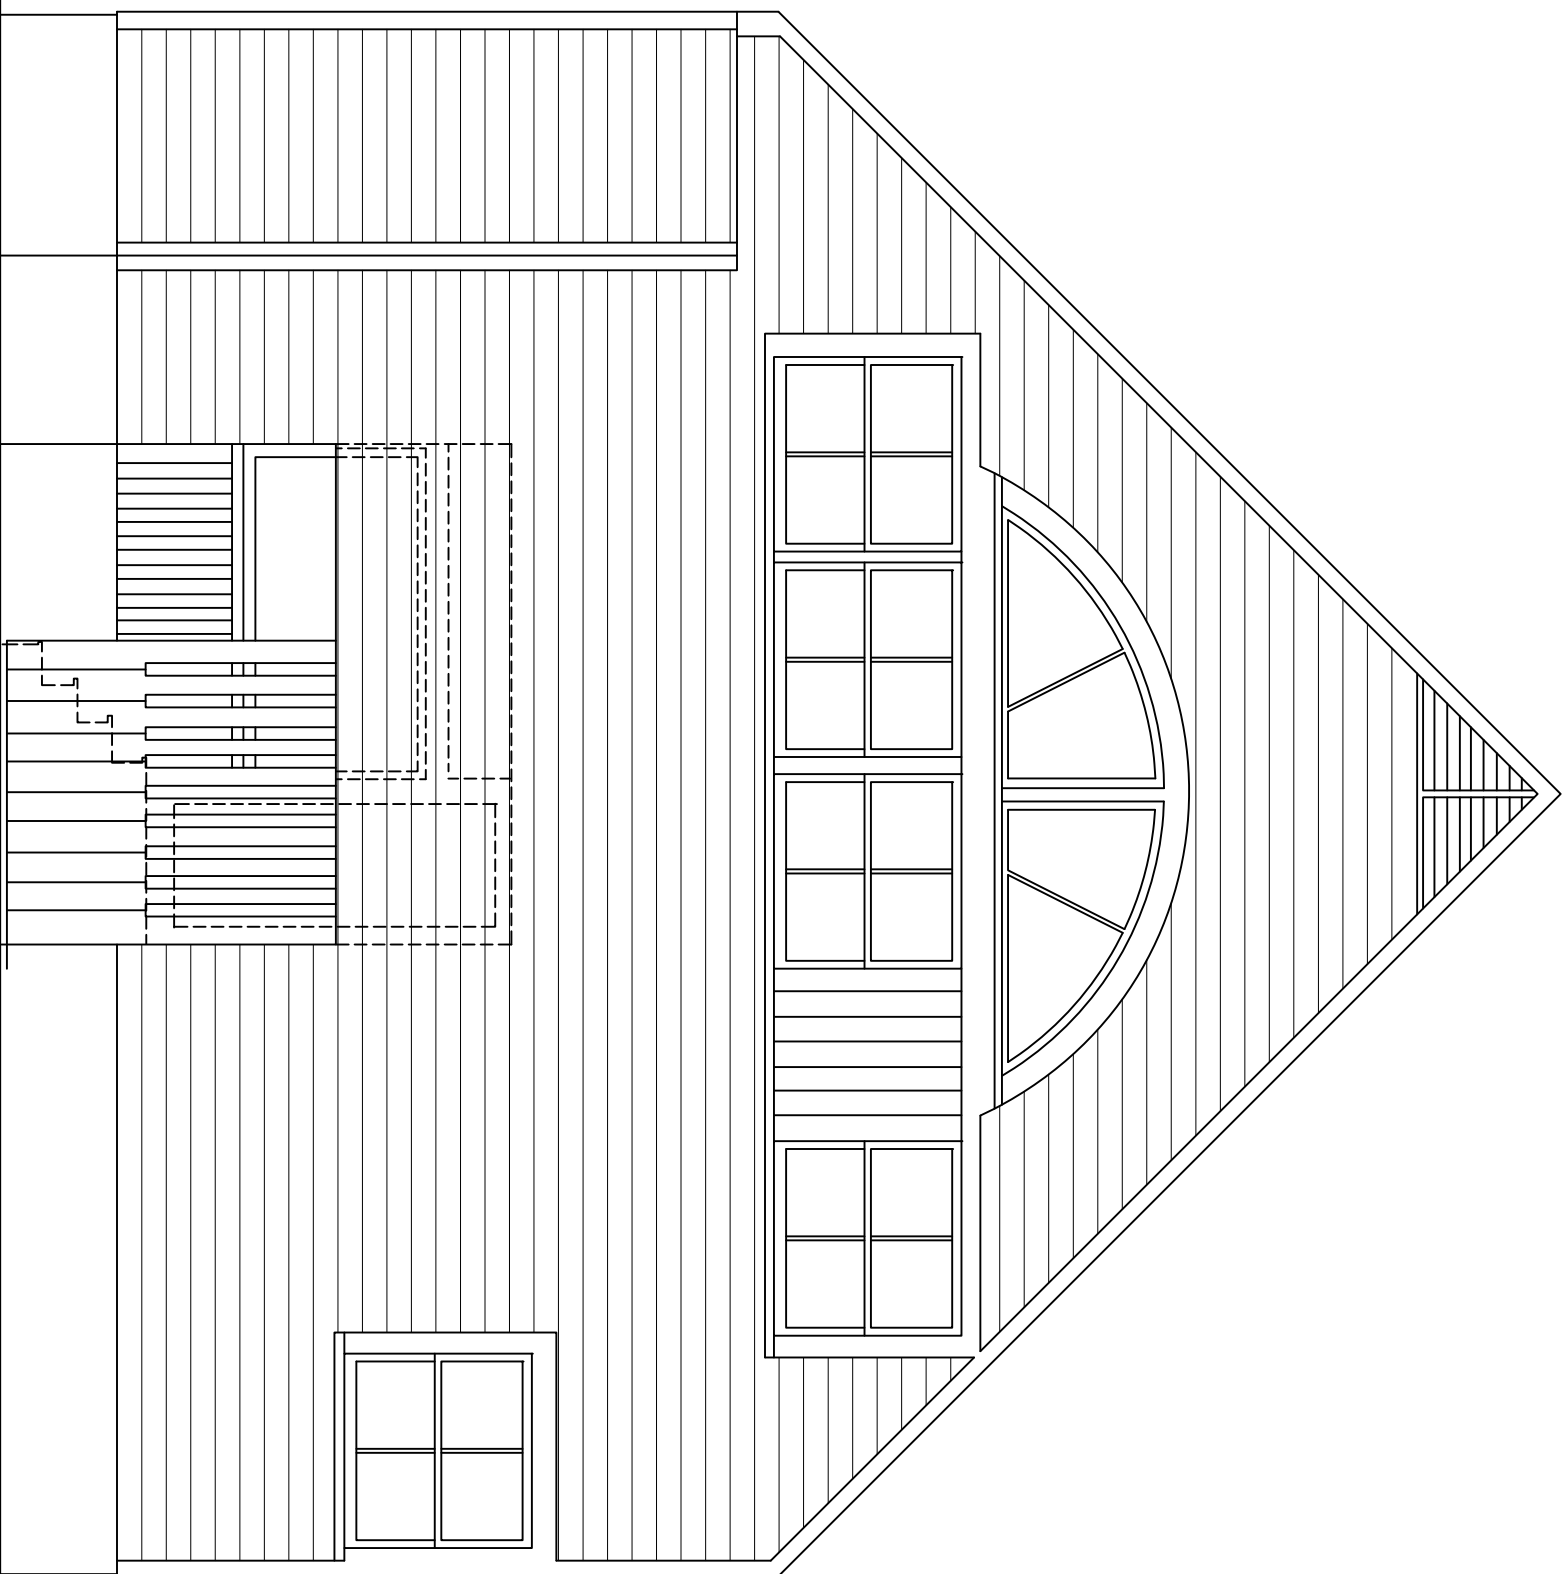

**Trubeck House**


Architect : Venturi, Scott Brown & Assoc

**ARCH 210**

Community College of Philadelphia

**NORTH ELEVATION**

SCALE : 1/4" = 1'-0"

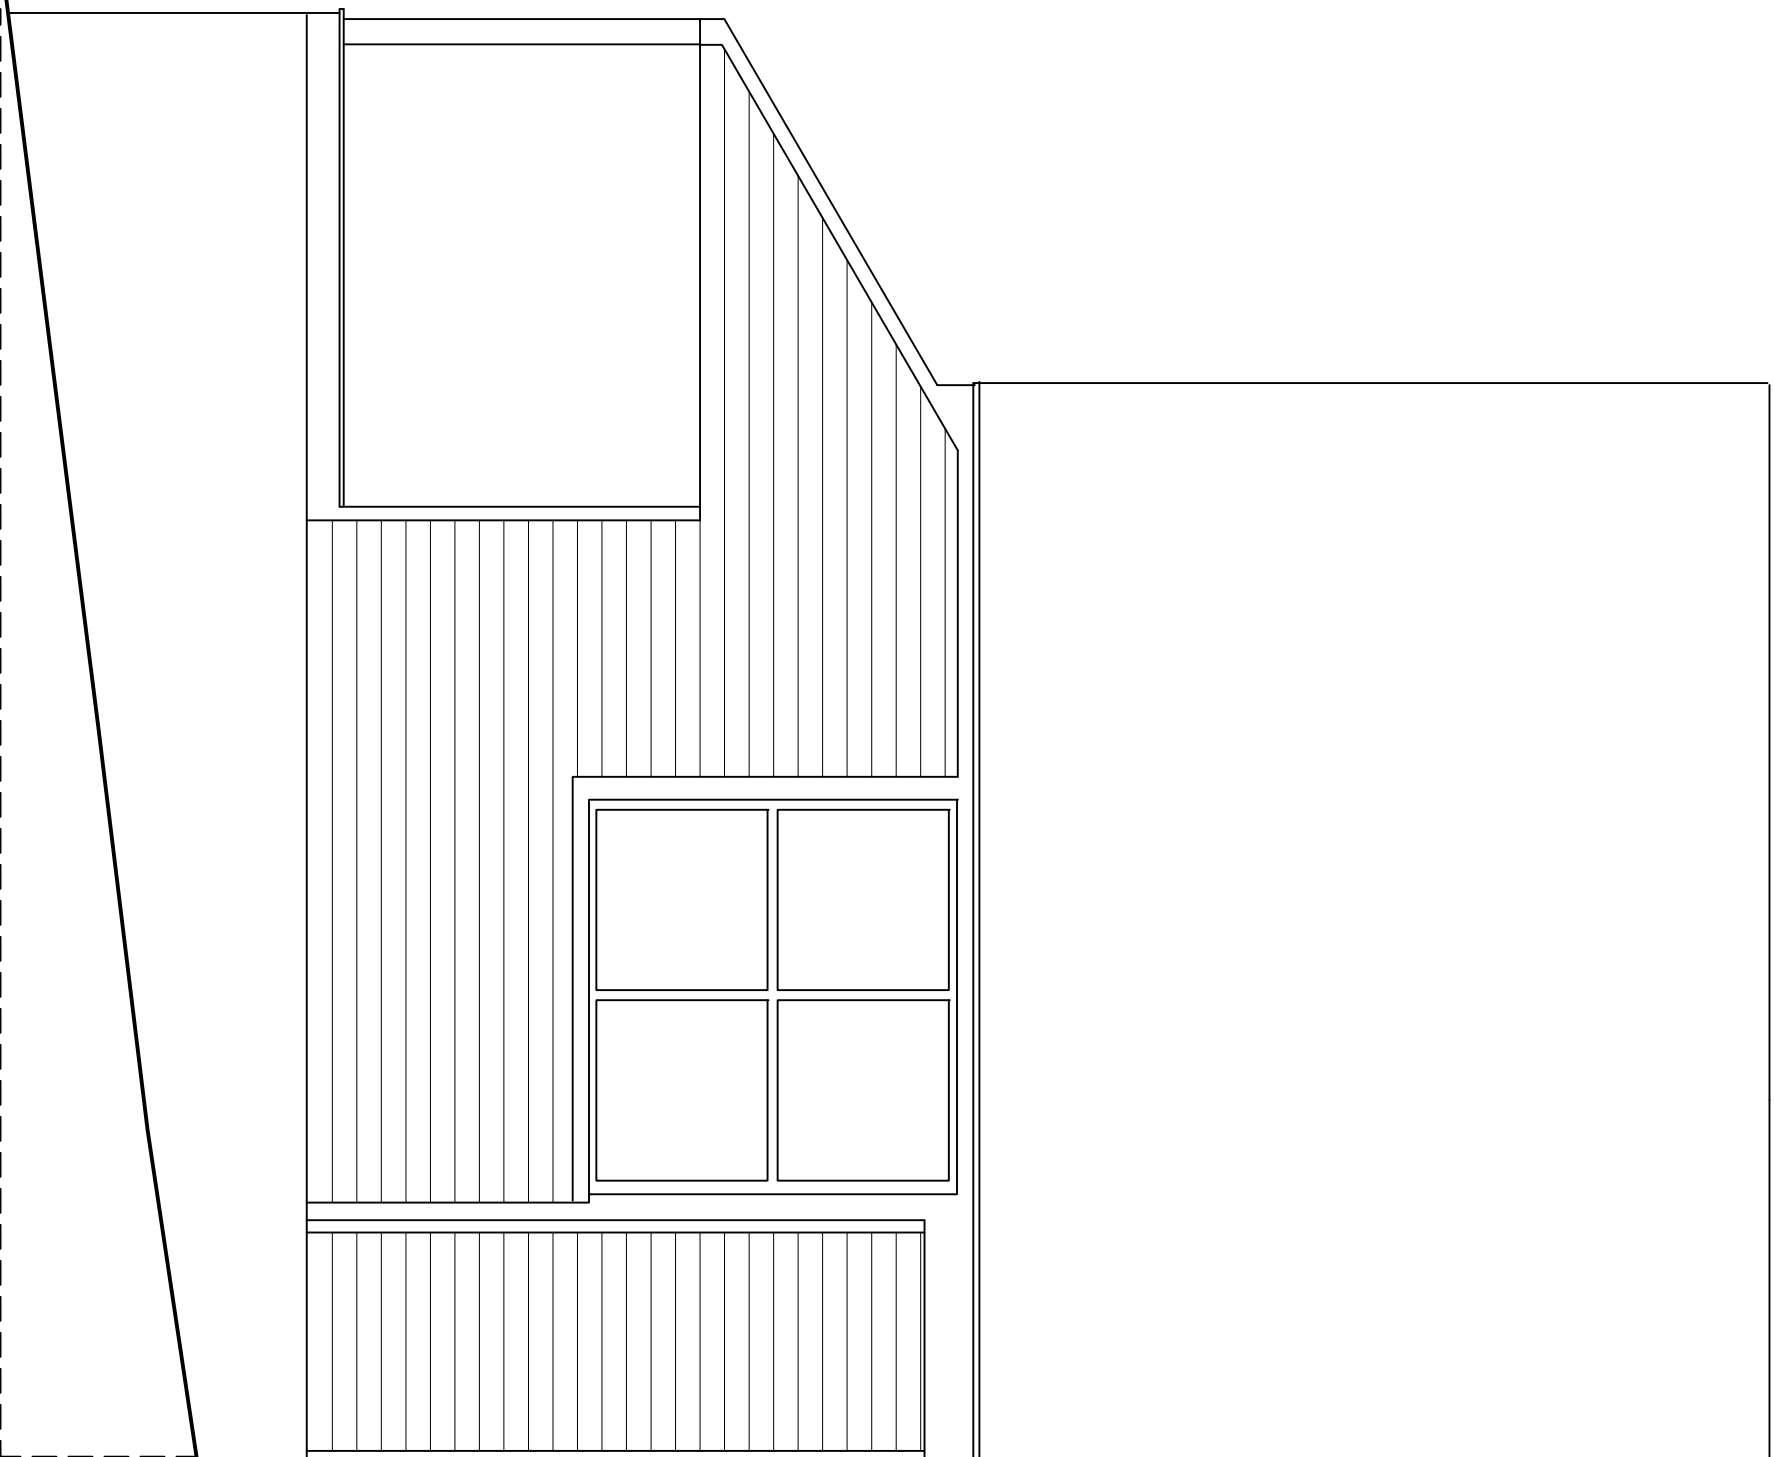

**Trubeck House**


Architect : Venturi, Scott Brown & Assoc

**ARCH 210**

Community College of Philadelphia

WEST ELEVATION

SCALE : 1/4" = 1'-0"

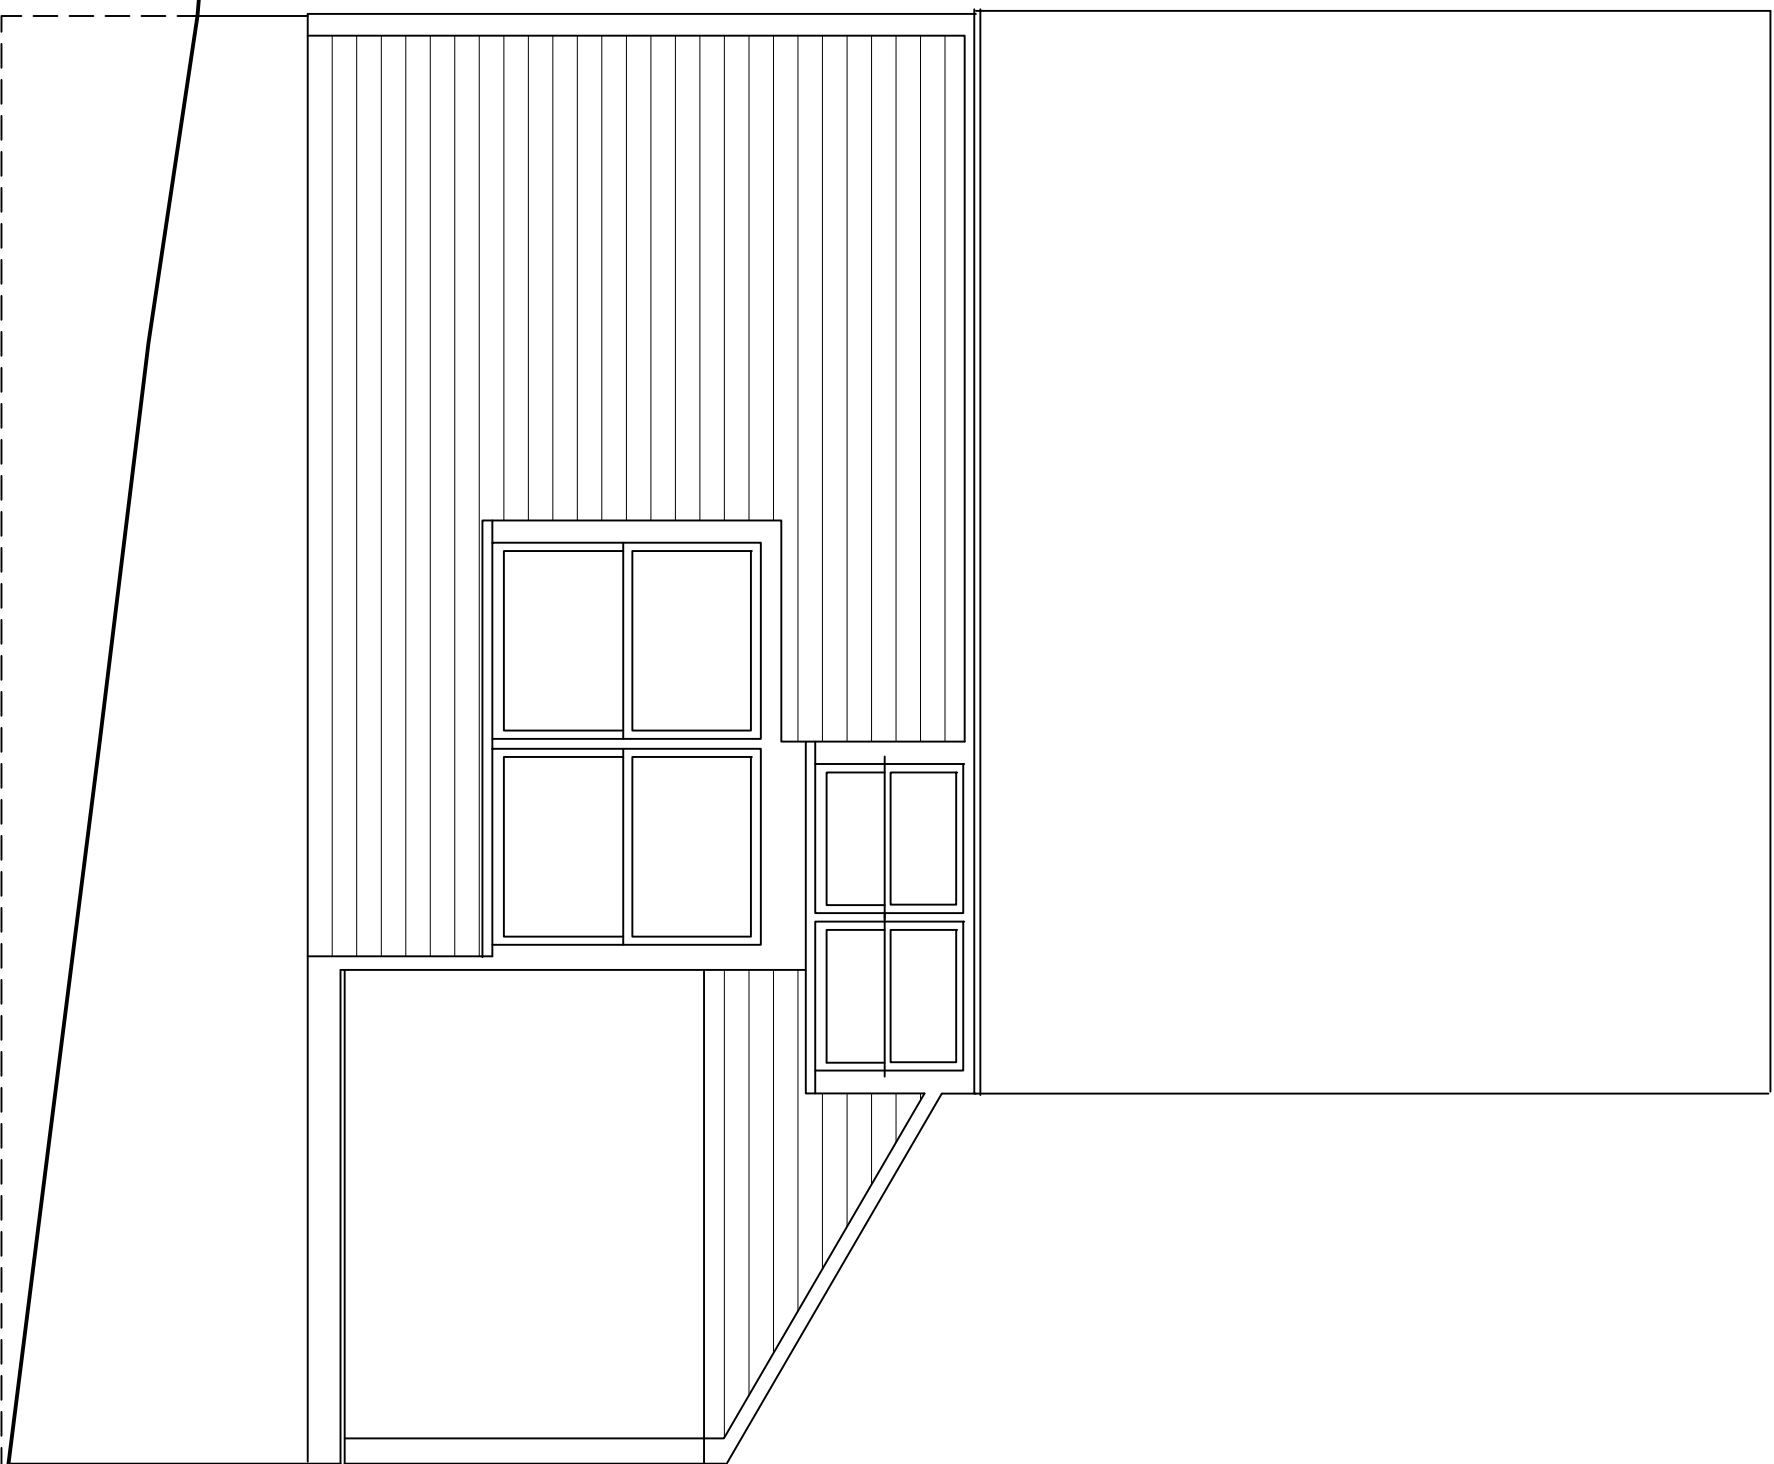

**Trubeck House**

Architect : Venturi, Scott Brown & Assoc

**ARCH 210**

Community College of Philadelphia

**EAST ELEVATION**

SCALE : 1/4" = 1'-0"